


1. THIS PLAN IS INTENDED AS A VISUAL AID ONLY AND SHALL NOT BE USED FOR CONSTRUCTION OR LAYOUT PURPOSES.
3. THIS PLAN DEPICTS ELEMENTS FROM RECORD PLANS AND VISUAL INFORMATION FROM AERIAL IMAGES.


LEGEND

- RAIN MANHOLE (DMH)
- CATCH BASIN (CB)
- INFILTRATION CHAMBERS (IC)
- LEACHING CATCH BASIN (LCB)
- OUTLET STRUCTURE
- TRENCH DRAIN (TD)
- YARD DRAIN (YD)

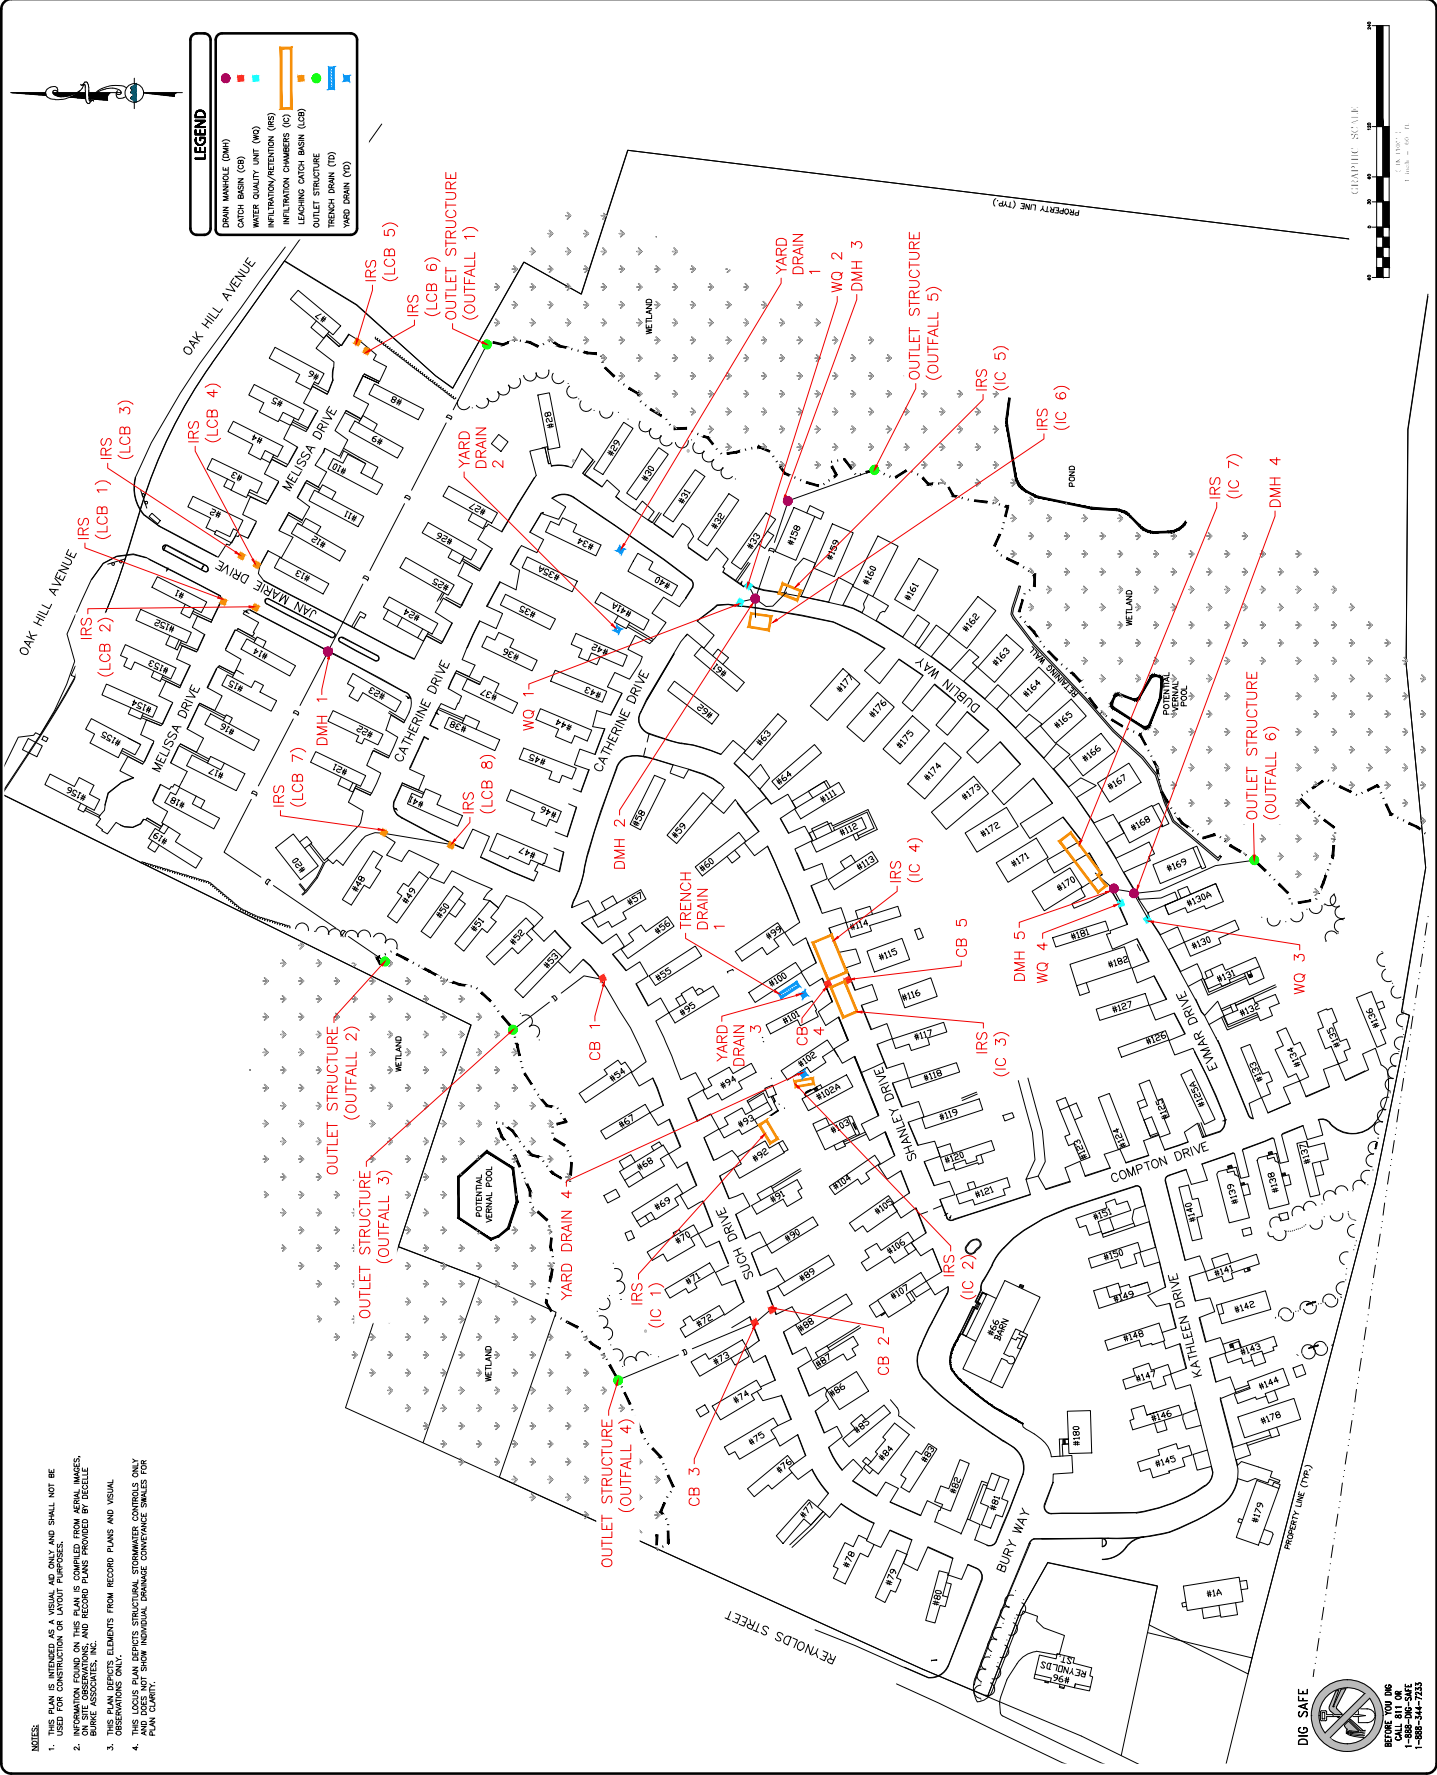

DIG SAFE

BEFORE YOU DIG
1-888-344-7233

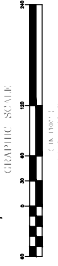










STORMWATER MANAGEMENT SYSTEM LOCUS PLAN

1